
## FLOOR 2

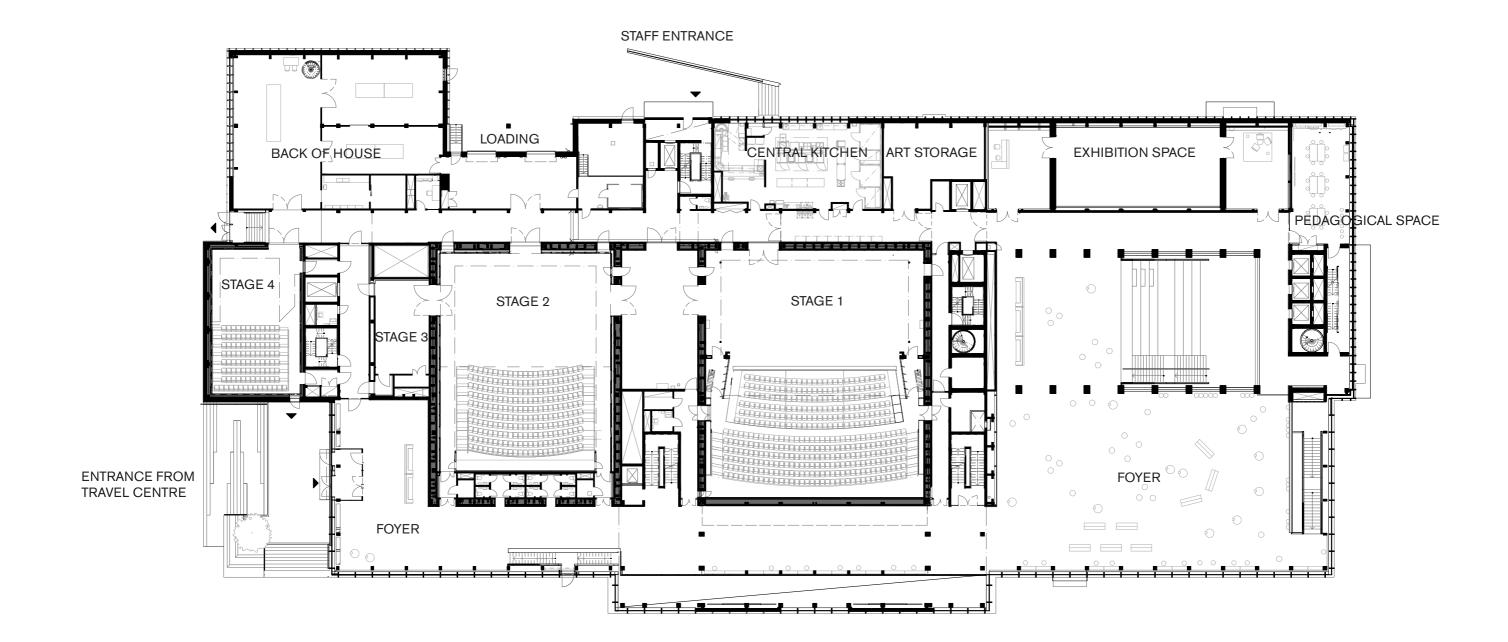

z